



TYPICAL SECTION

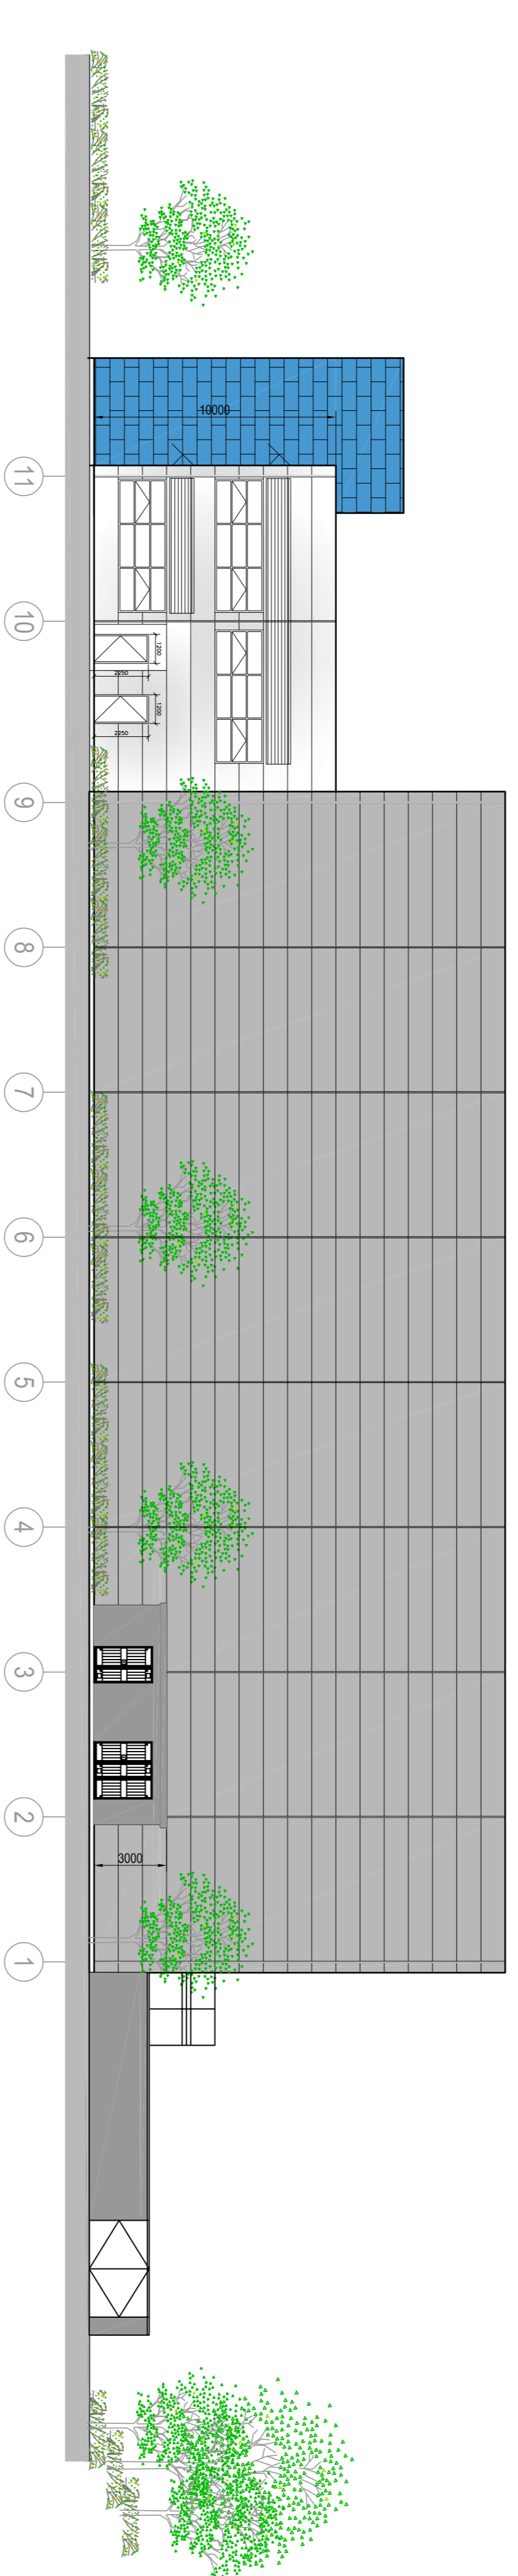

Side Elevation (Gridline W)

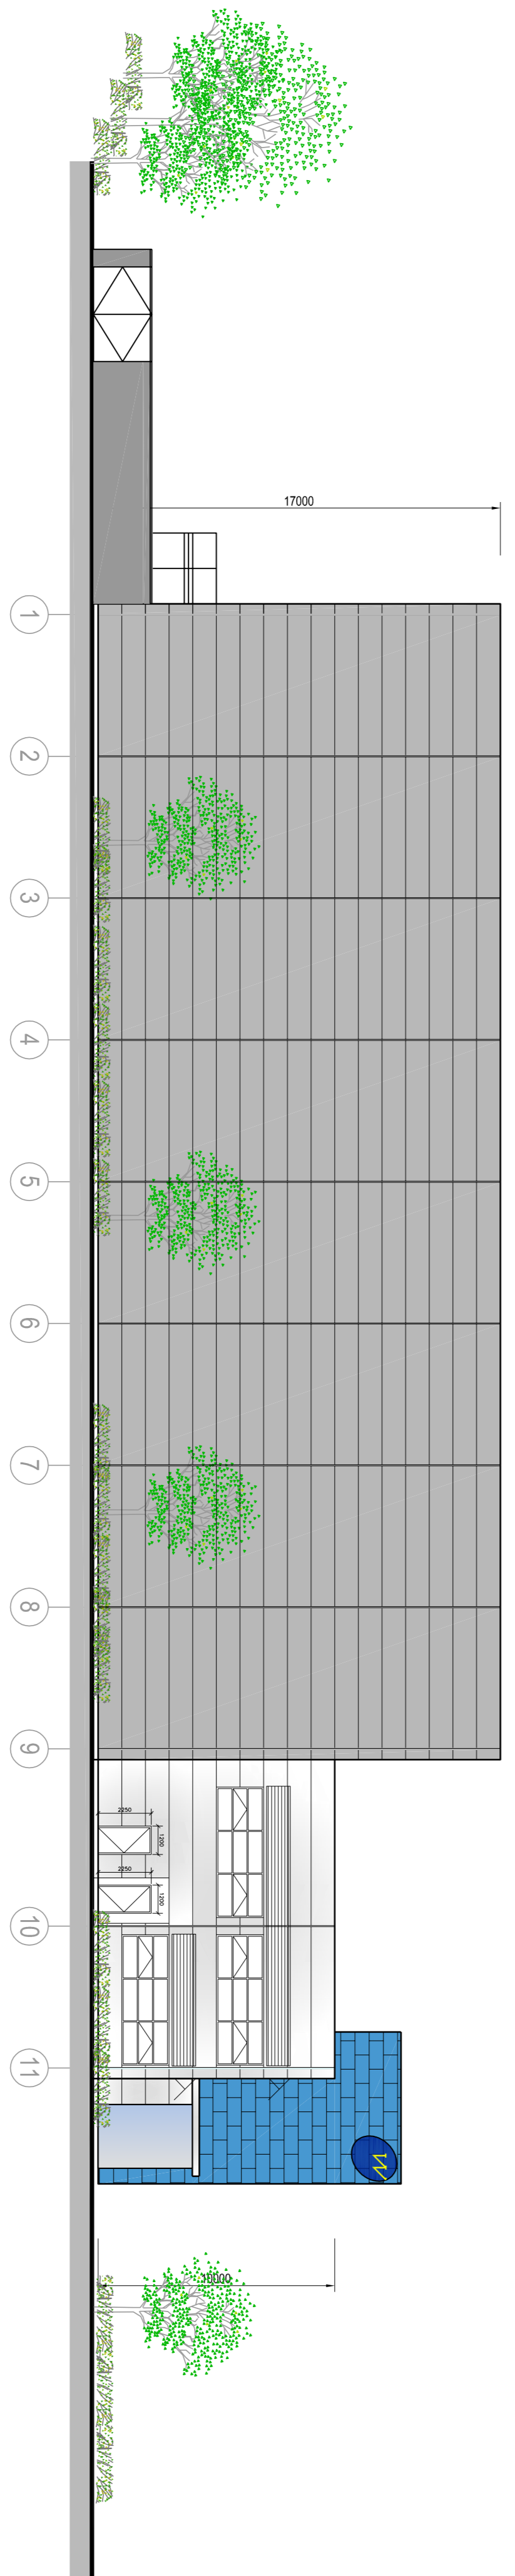

Side Elevation (Gridline A1)

PROJECT ■ Proposed building at LDA Dundalk

CLIENT ■ Wasdell

TITLE ■ ELEVATIONS & SECTIONS

SCALE: 1:200 ■ DATE: SEPT 17 ■ DRWG. NO 04 ■ DRN. BY OLIVER CARRY

OCA ARCHITECTS

44-45 LIF CAMDEN ST DUBLIN 2
T: 01 4783922 F: 01 4783928 E: info@ocarchitects.ie

rev.

Use figured dimensions only. The data is supplied electronically for convenience only. No liability is accepted for any reference taken or effect on any system, however caused.
© The drawing and any design therein is copyright and may not be altered, reproduced or otherwise used without express permission of Oliver Carry & Associates Limited.